


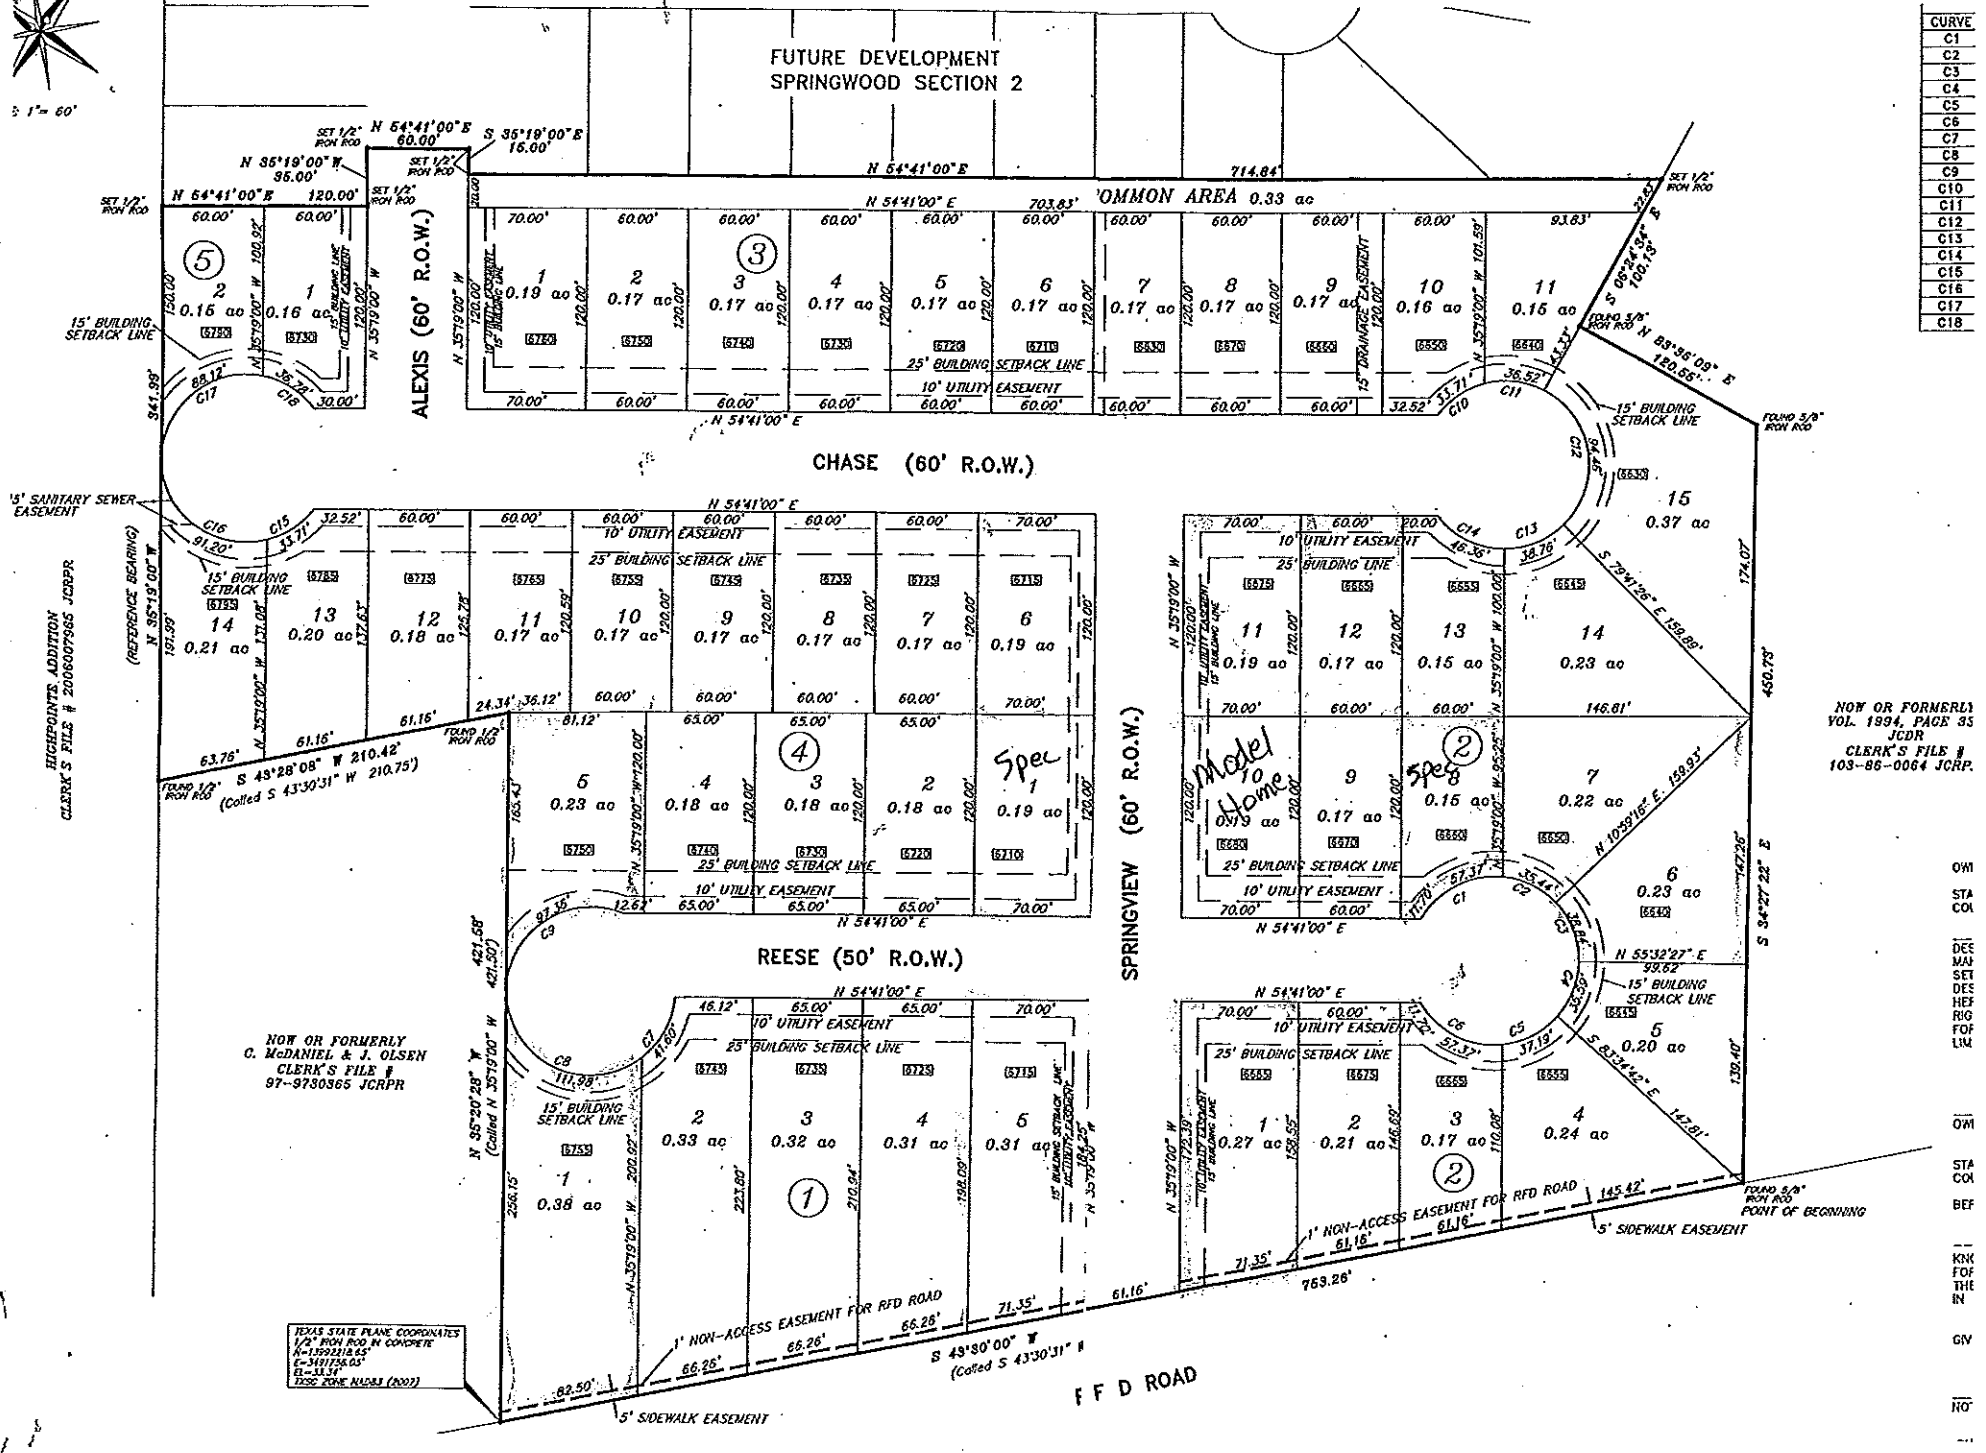

1" = 60'

FUTURE DEVELOPMENT SPRINGWOOD SECTION 2

CURVE
C1
C2
C3
C4
C5
C6
C7
C8
C9
C10
C11
C12
C13
C14
C15
C16
C17
C18



NOW OR FORMERLY
VOL. 1894, PAGE 35
JCDR
CLERK'S FILE #
103-86-0064 JCRP.

OWI
STA
COA

DEC
MAN
SET
DEC
HEP
RIG
FOF
LIM

OM

STA
COA
BEF

KFK
FOF
THE
IN

GV

NO

TEXAS STATE PLANE COORDINATES
1/2" RFD ROAD IN CONCRETE
N=1591218.43'
E=3491736.03'
EL.=111.51'
1000' ZONE NAD83 (2011)